



£399,950

Billets Hart Close, Hanwell, W7



- 2 Double Bedrooms
- Own Entrance
- Off Street Parking
- Quiet Cul De Sac
- Peaceful Location
- Share Of Freehold

A well presented two double bedroom first floor purpose built maisonette situated in a lovely quiet location with views from the bedrooms onto the canal in the ever popular Olde Hanwell area. This property which has its own entrance and comprises reception/dining area, fitted kitchen, spacious master bedroom, a good sized second double bedroom and a large bathroom with a bath and separate shower cubicle. The property benefits from share of freehold, an abundance of natural light, tastefully decorated to a good standard, plenty of storage in the landing area and loft and allocated parking space to the side of the property. Billets Hart Close is located within a short walk from the popular Fox Public House, the Grand Union Canal and is in the St Marks school catchment. Advantages to this area are its peacefulness, the fantastic transport links for both Boston Manor (Piccadilly) and Hanwell (Crossrail) stations, bus routes and its proximity to local parks, shops and other local amenities.



Billets Hart Close, W7

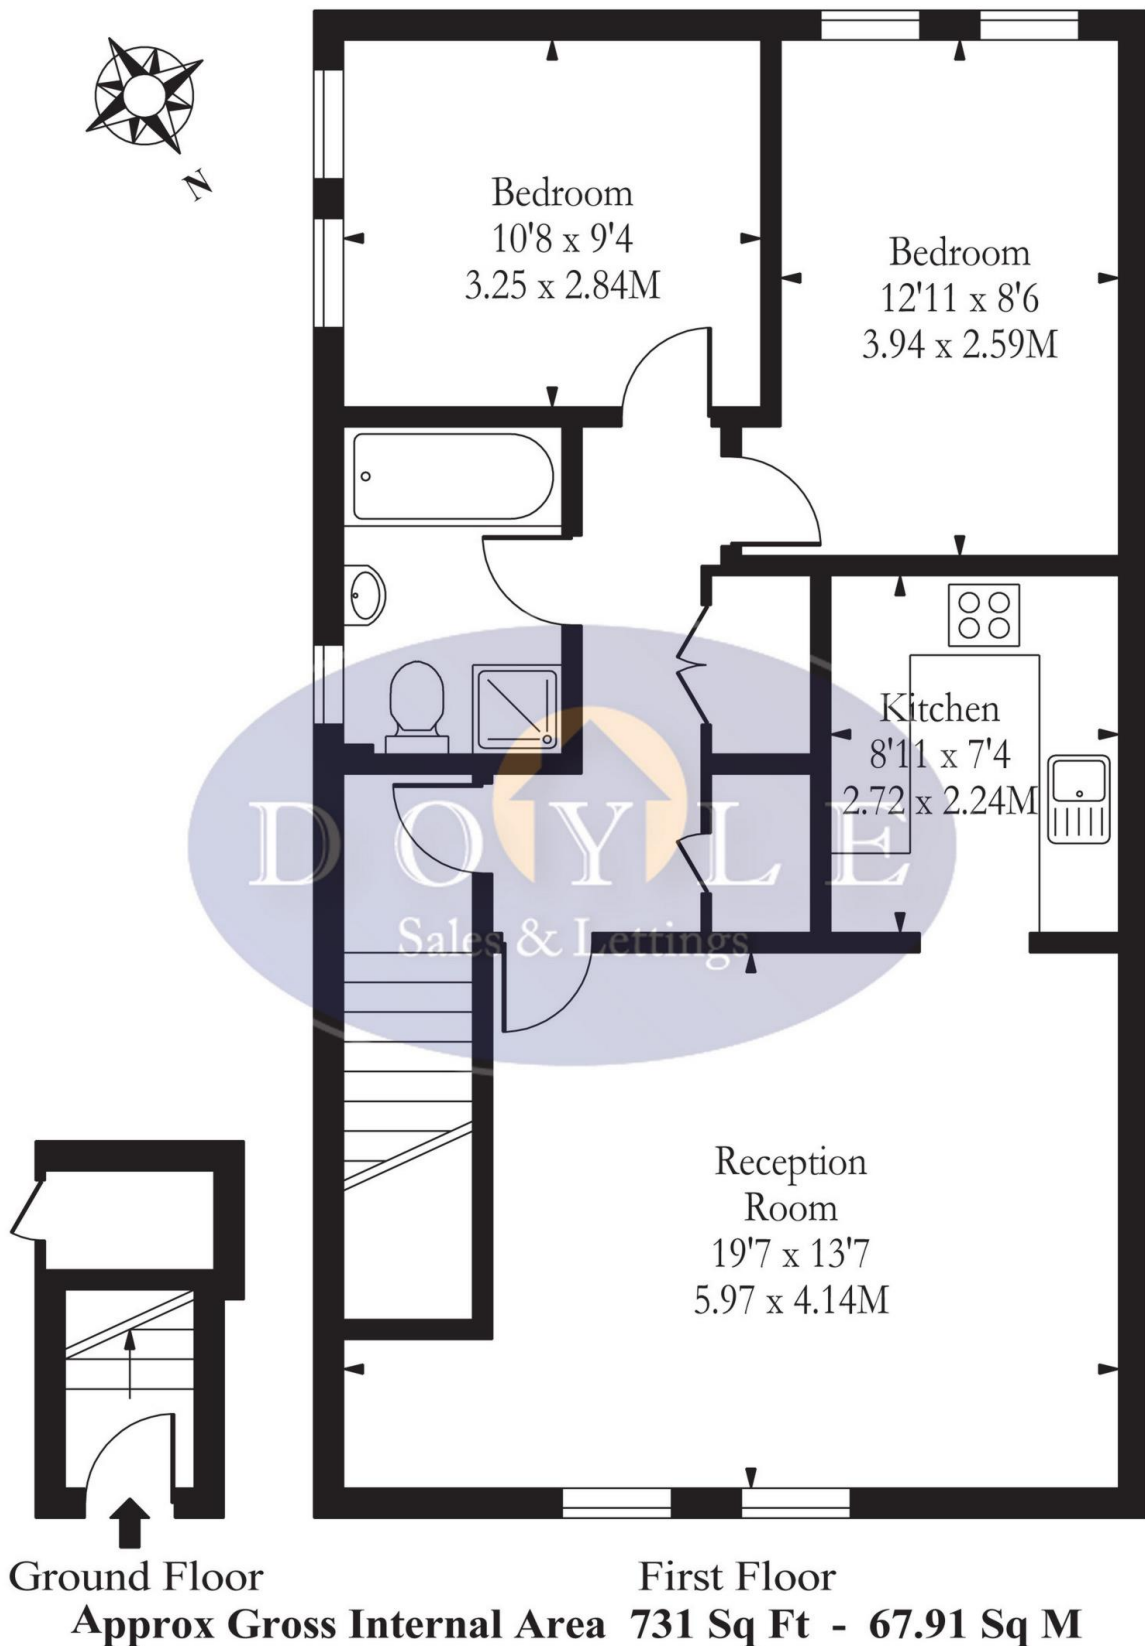


Illustration Purposes Only

Whilst every attempt has been made to ensure the accuracy of the floor plan contained here, measurements of doors, windows, rooms and any other items are approximate and no responsibility is taken for any errors, omissions or mis-statements. The plan is for illustrative purposes only, is not to scale and should be used as such by any prospective purchaser.

Map



VIEWING BY APPOINTMENT WITH AGENTS DOYLE SALES & LETTINGS

11 Broadway Buildings, Boston Rd, Hanwell, London, W7 3TT T: 020 8840 0171 E: info@doylesalesandlettings.co.uk W: www.doylesalesandlettings.co.uk

General: While we endeavour to make our sales particulars fair, accurate and reliable, they are only a general guide to the property and, accordingly, if there is any point which is of particular importance to you, please contact the office and we will be pleased to check the position for you, especially if you are contemplating travelling some distance to view the property.

Measurements: These approximate room sizes are only intended as general guidance. You must verify the dimensions carefully before ordering carpets or any built-in furniture.

Services: Please note we have not tested the services or any of the equipment or appliances in this property, accordingly we strongly advise prospective buyers to commission their own survey or service reports before finalizing their offer to purchase.

THESE PARTICULARS ARE ISSUED IN GOOD FAITH BUT DO NOT CONSTITUTE REPRESENTATIONS OF FACT OR FORM PART OF ANY OFFER OR CONTRACT. THE MATTERS REFERRED TO IN THESE PARTICULARS SHOULD BE INDEPENDENTLY VERIFIED BY PROSPECTIVE BUYERS OR TENANTS. NEITHER DOYLE SALES & LETTINGS NOR ANY OF ITS EMPLOYEES OR AGENTS HAS ANY AUTHORITY TO MAKE OR GIVE ANY REPRESENTATION OR WARRANTY WHATEVER IN RELATION TO THIS PROPERTY.

YOUR HOME IS AT RISK IF YOU DO NOT KEEP UP REPAYMENTS ON A MORTGAGE OR OTHER LOAN SECURED ON IT.

Written quotations available on request. All loans secured on property. Life assurance is usually required.

EPC Rating C

