



£375,000 Offers Over Felix Road, West Ealing, W13




- One Double Bedroom
- Ground Floor
- Private Garden
- Close To Elizabeth Line
- Excellent Location
- Chain Free

A chain free, well-presented, ground floor, garden flat, forming part of this classic Victorian house located close to the Elizabeth line for speedy access into Central London. The accommodation, which is offered in excellent condition throughout, comprises shared entrance, bay fronted double bedroom with fitted wardrobes, lounge with access to the spacious private garden, galley kitchen and family bathroom. Benefits include chain free, high ceilings and good storage. Felix Road is an ideal location, a short walk to West Ealing Elizabeth line station and West Ealing with its fantastic array of shopping facilities, bars, restaurants, bus routes into Ealing Broadway and beyond, good local schools and parks.



Felix Road

Approximate Gross Internal Area = 39.5 sq m / 425 sq ft

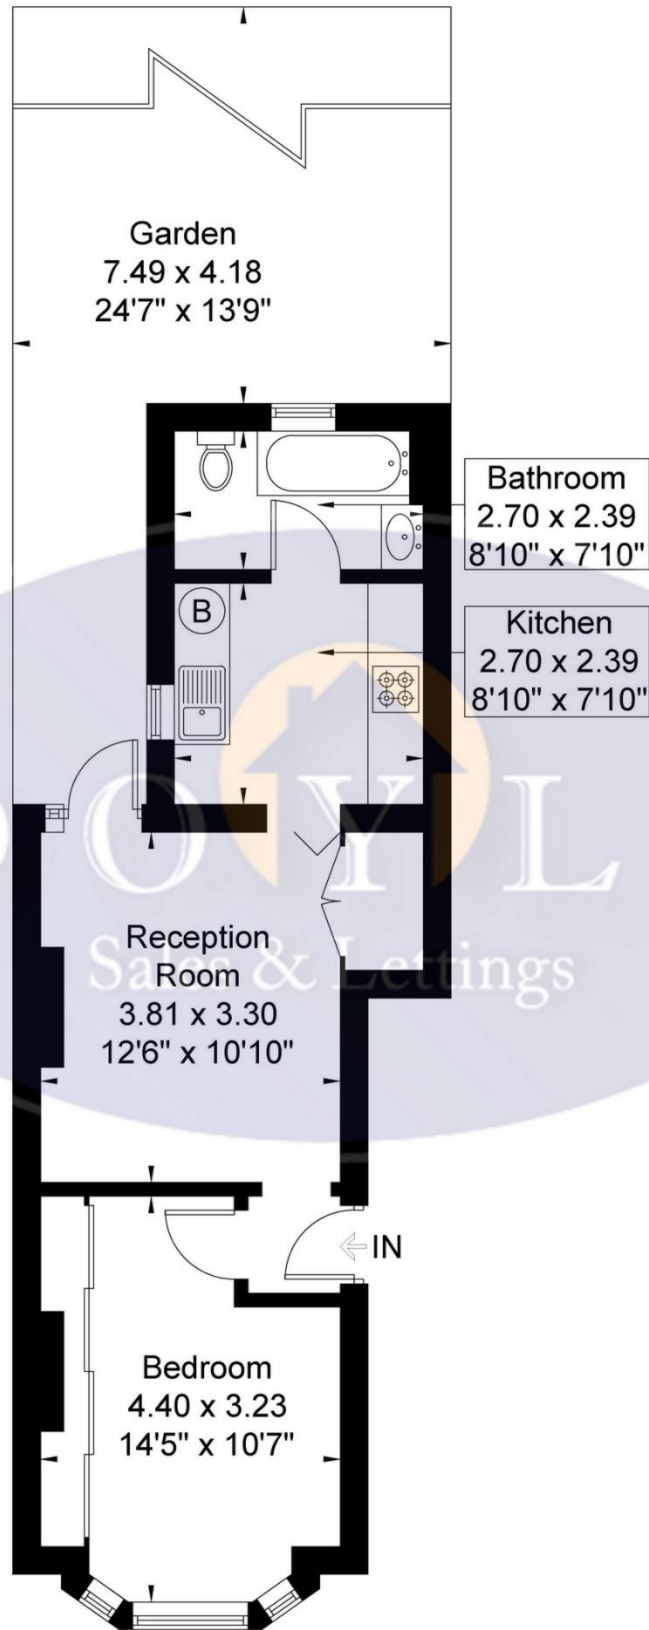

Ground Floor

Although every attempt has been made to ensure accuracy, all measurements are approximate.

The floorplan is for illustrative purposes only and not to scale.

© www.perspective.co.uk

Map



VIEWING BY APPOINTMENT WITH AGENTS DOYLE SALES & LETTINGS

11 Broadway Buildings, Boston Rd, Hanwell, London, W7 3TT T: 020 8840 0171 E: info@doylesalesandlettings.co.uk W: www.doylesalesandlettings.co.uk

General: While we endeavour to make our sales particulars fair, accurate and reliable, they are only a general guide to the property and, accordingly, if there is any point which is of particular importance to you, please contact the office and we will be pleased to check the position for you, especially if you are contemplating travelling some distance to view the property.

Measurements: These approximate room sizes are only intended as general guidance. You must verify the dimensions carefully before ordering carpets or any built-in furniture.

Services: Please note we have not tested the services or any of the equipment or appliances in this property, accordingly we strongly advise prospective buyers to commission their own survey or service reports before finalizing their offer to purchase.

THESE PARTICULARS ARE ISSUED IN GOOD FAITH BUT DO NOT CONSTITUTE REPRESENTATIONS OF FACT OR FORM PART OF ANY OFFER OR CONTRACT. THE MATTERS REFERRED TO IN THESE PARTICULARS SHOULD BE INDEPENDENTLY VERIFIED BY PROSPECTIVE BUYERS OR TENANTS. NEITHER DOYLE SALES & LETTINGS NOR ANY OF ITS EMPLOYEES OR AGENTS HAS ANY AUTHORITY TO MAKE OR GIVE ANY REPRESENTATION OR WARRANTY WHATEVER IN RELATION TO THIS PROPERTY.

YOUR HOME IS AT RISK IF YOU DO NOT KEEP UP REPAYMENTS ON A MORTGAGE OR OTHER LOAN SECURED ON IT.

Written quotations available on request. All loans secured on property. Life assurance is usually required.

EPC Graph

